


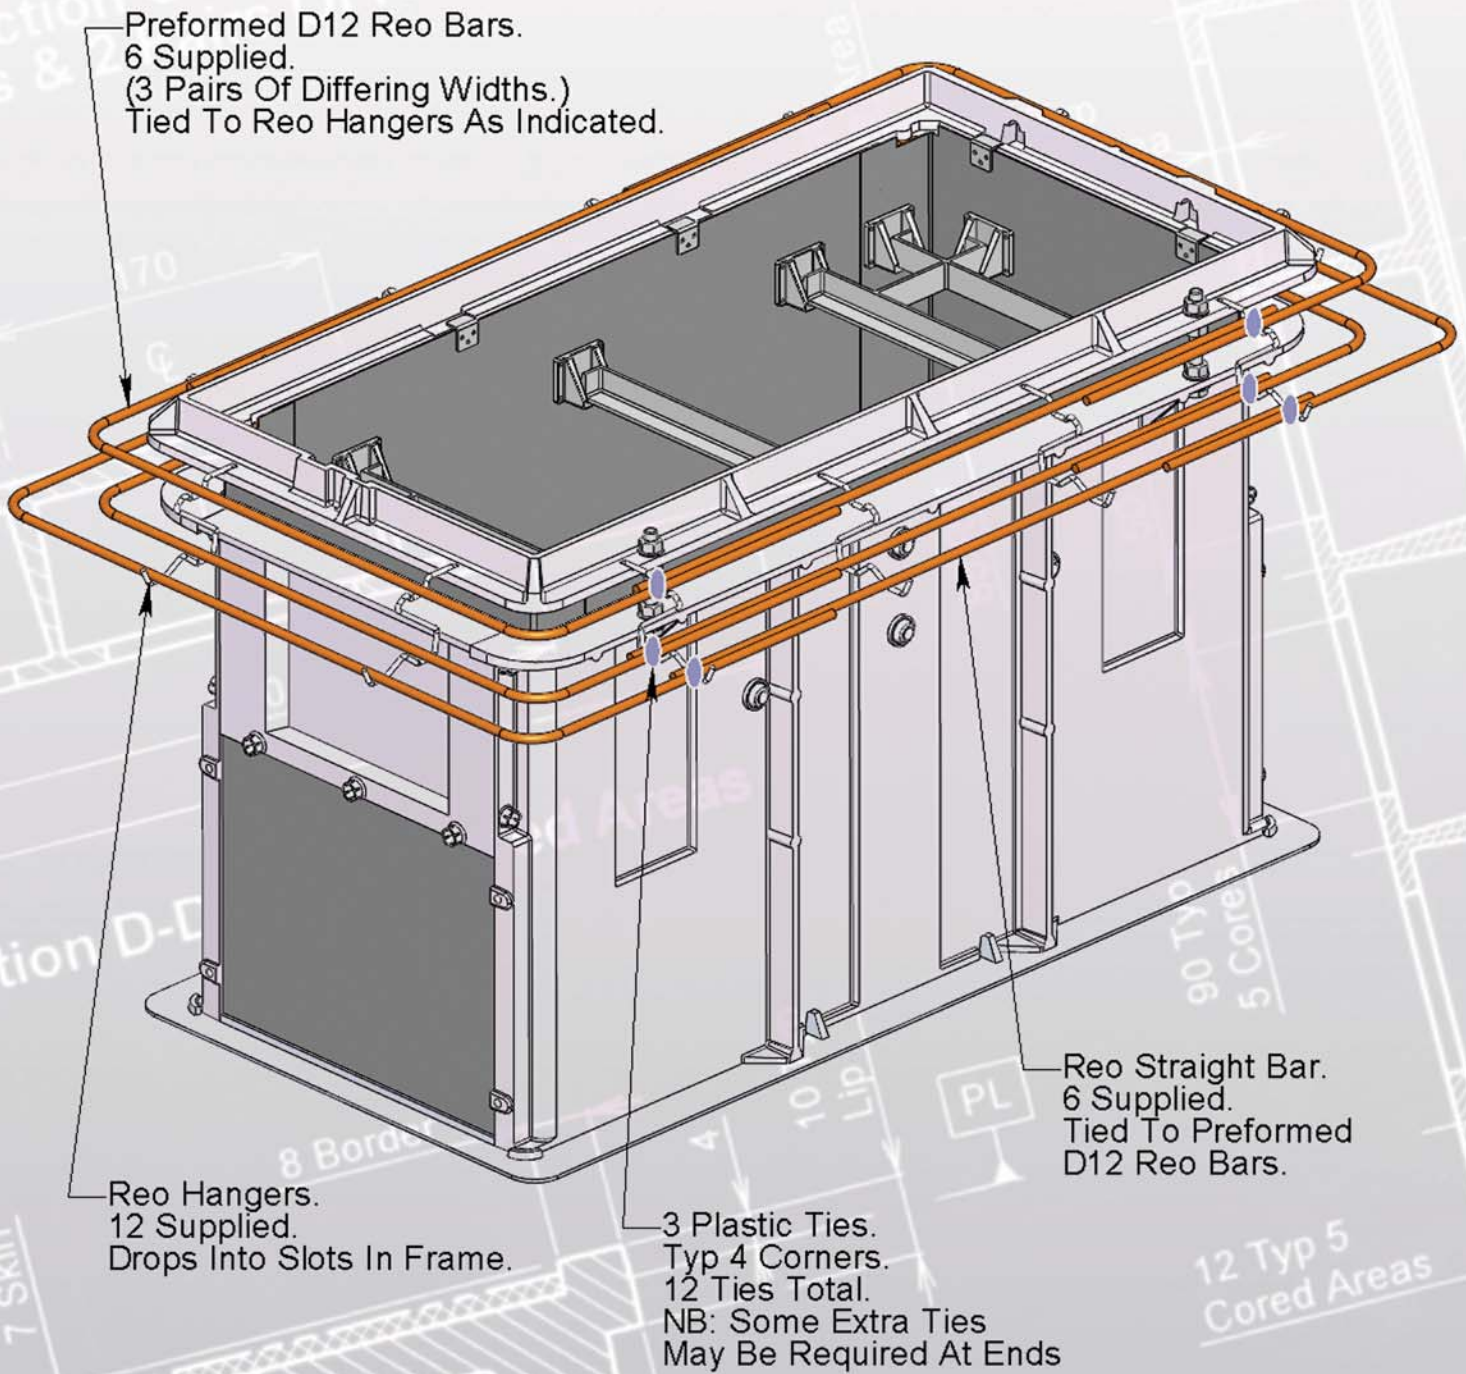

Reinforcing Steel Detail for Class B Cover Set 1200 x 600



See "Installation instructions for Jointing Chamber and Cover Set"
for concrete support nib details